

CLIENT
TBC Media


PROJECT
Column

PROJECT NO.
1002

DRAWN BY
DS

ISSUE
08/17/2016

4 Light Column

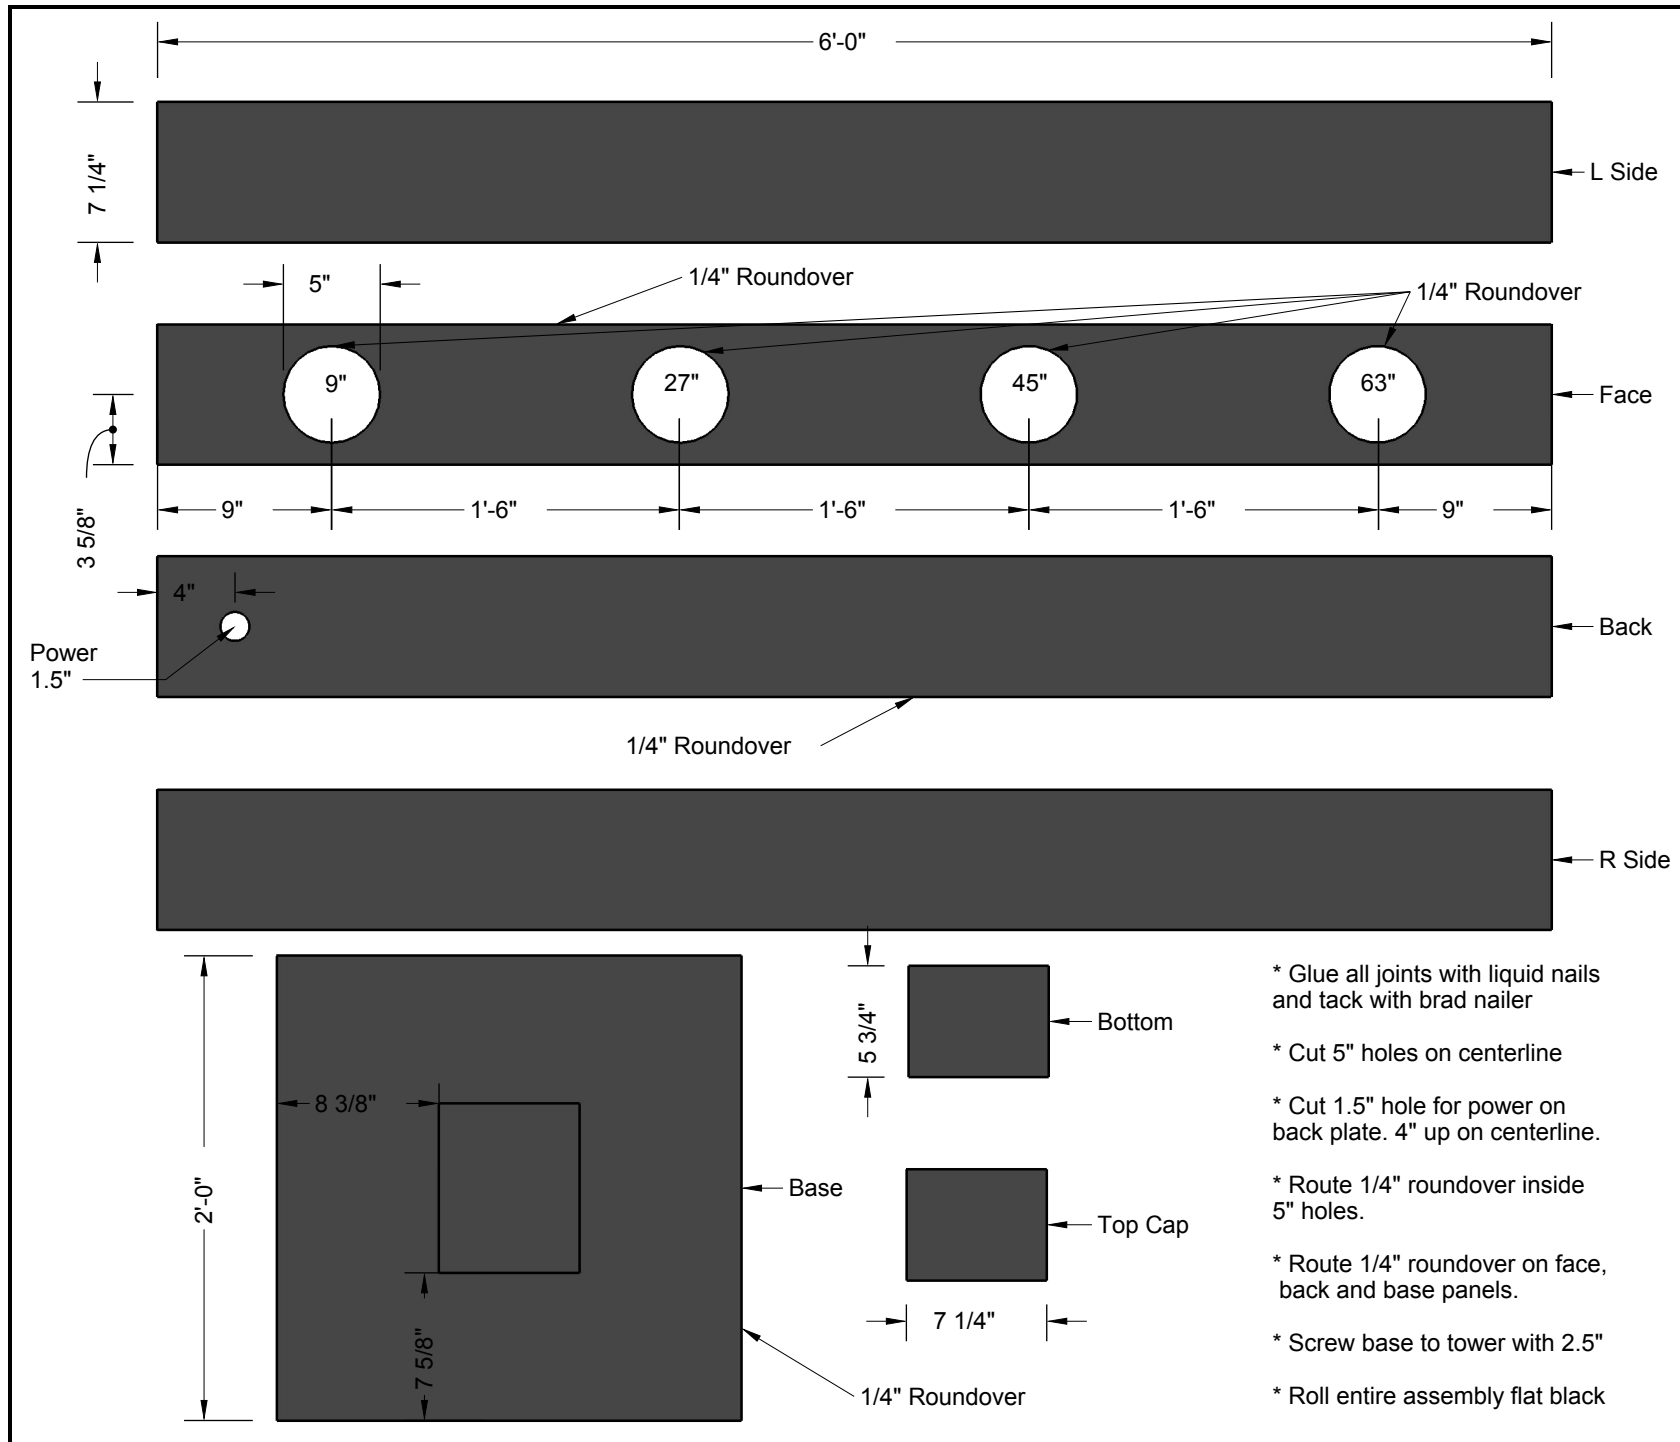

TBC Media Dept.
800 Hammond Blvd
Jacksonville, FL 32221
Tel: 904.596.2400



CLIENT
TBC Media

PROJECT
Column
ISSUE
08/17/2016
DRAWN BY
PROJECT NO.
1002

4 Light
Column

A.01